
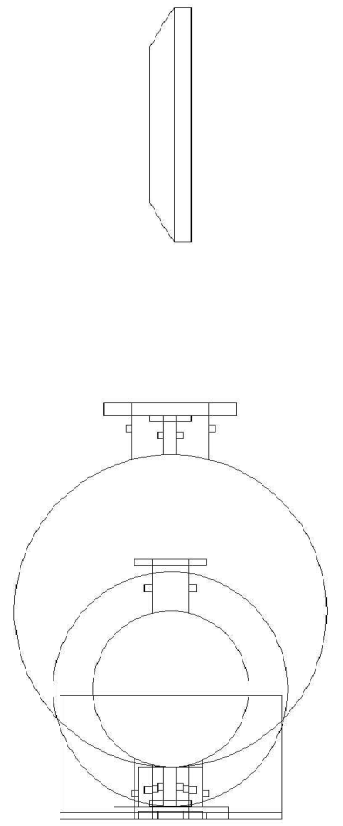
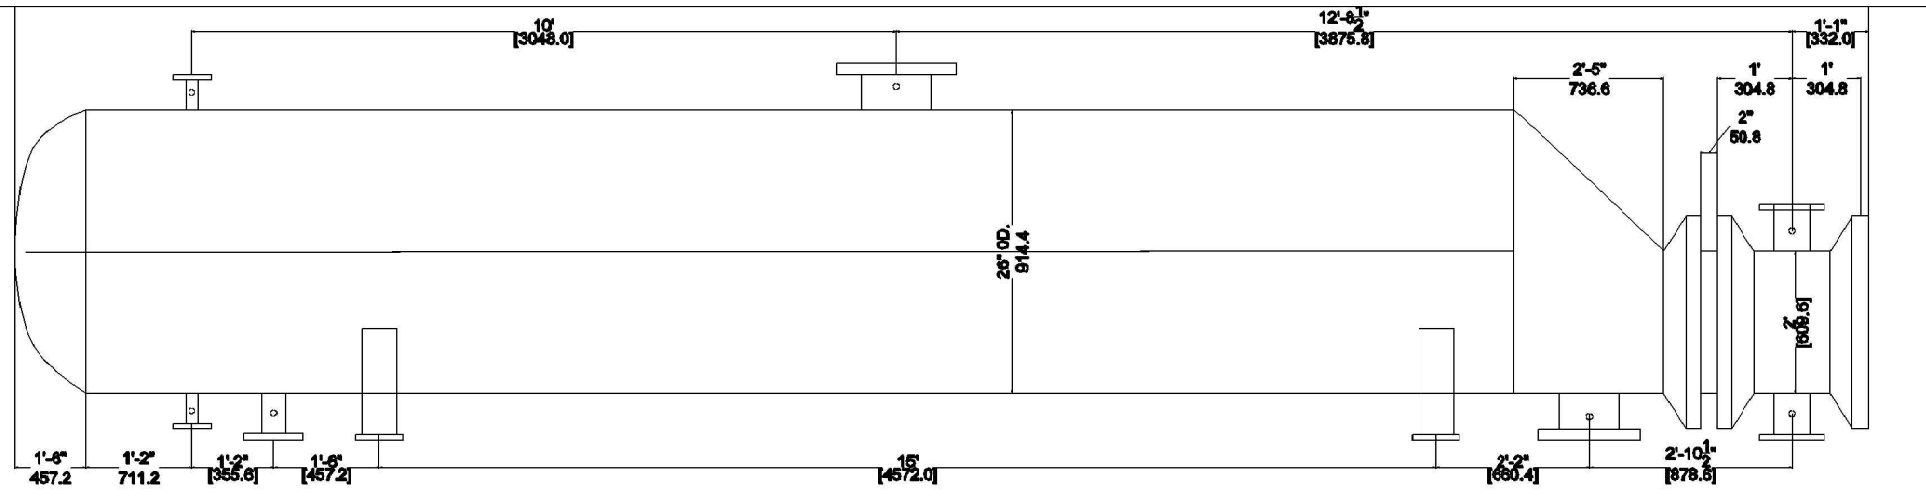


NOZZLE SCHEDULE								
MK	SERVICE	NO.	SIZE		RATING	FACE	PROJECTION	
			IMP.	METRIC			IMP.	METRIC
A	HEAT MED OUT	1	6"	152.4	150#	RF	1'-8"	508.0
B	HEAT MED IN	1	6"	152.4	150#	RF	1'-8"	508.0
C	LIQUID IN	1	10"	254.0	300#	RF	2'-2"	660.4
D	VAPOR OUT	1	12"	304.8	300#	RF	2'-2"	660.4
E	PRODUCT OUT	1	4"	101.6	300#	RF	2'-2"	660.4
F	GAGE COLUMN	1	2"	50.8	300#	RF	2'-0"	609.6
G	GAGE COLUMN	1	2"	50.8	300#	RF	2'-0"	609.6
V	TW/VENT	14	1"	25.4	6000#	CPLG W/PLUG		

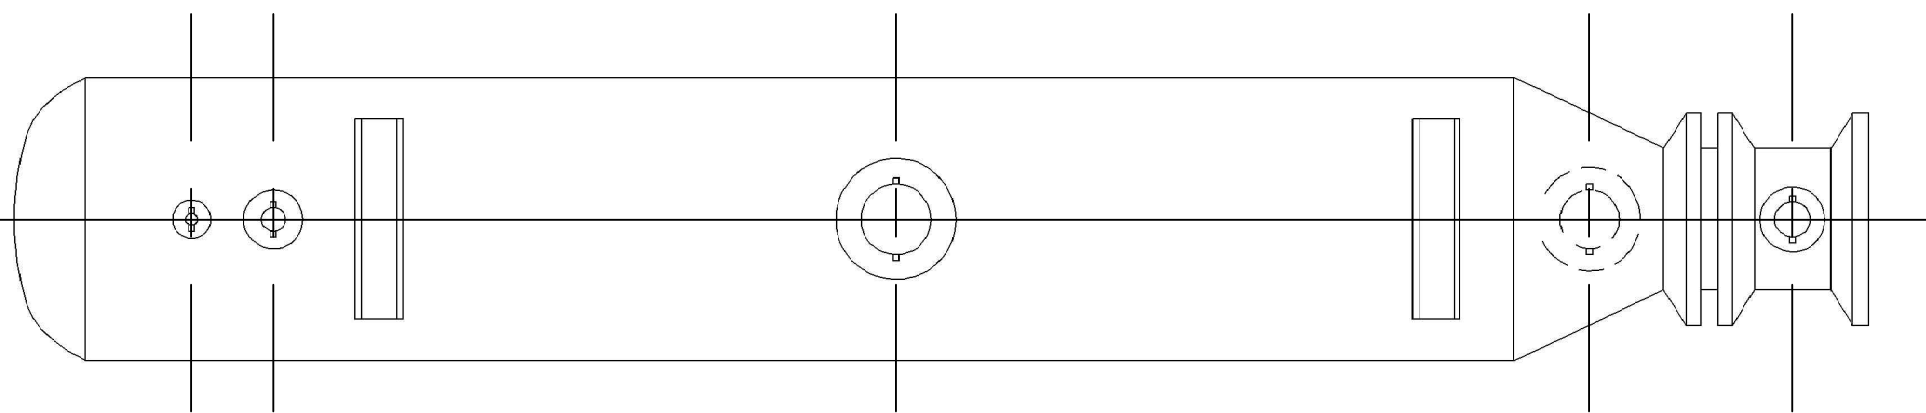

# Digital School

PROJECT: Process Piping  
 TITLE: 01-E-101

DRAWN BY: David Tang  
 CHECKED BY: Perry Eddy  
 DATE: 22/12/10  
 SCALE: AS NOTED

COURSE: ECT 350  
 INSTRUCTOR: Perry Eddy  
 REVISION: A  
 SHEET: 8 OF 12

A